


SARNAFIL FLASHING MEMBRANE HOT-AIR
WELDED TO THRESHOLD FLASHING

G459 FLASHING MEMBRANE
SET INTO SIKAFLEX-11FC
GRID ADHESIVE, METAL
THRESHOLD NOT SHOWN

SARNAFIL
MEMBRANE PATCH

SARNAFIL FLASHING
AND ACCEPTABLE
TERMINATION
DETAIL

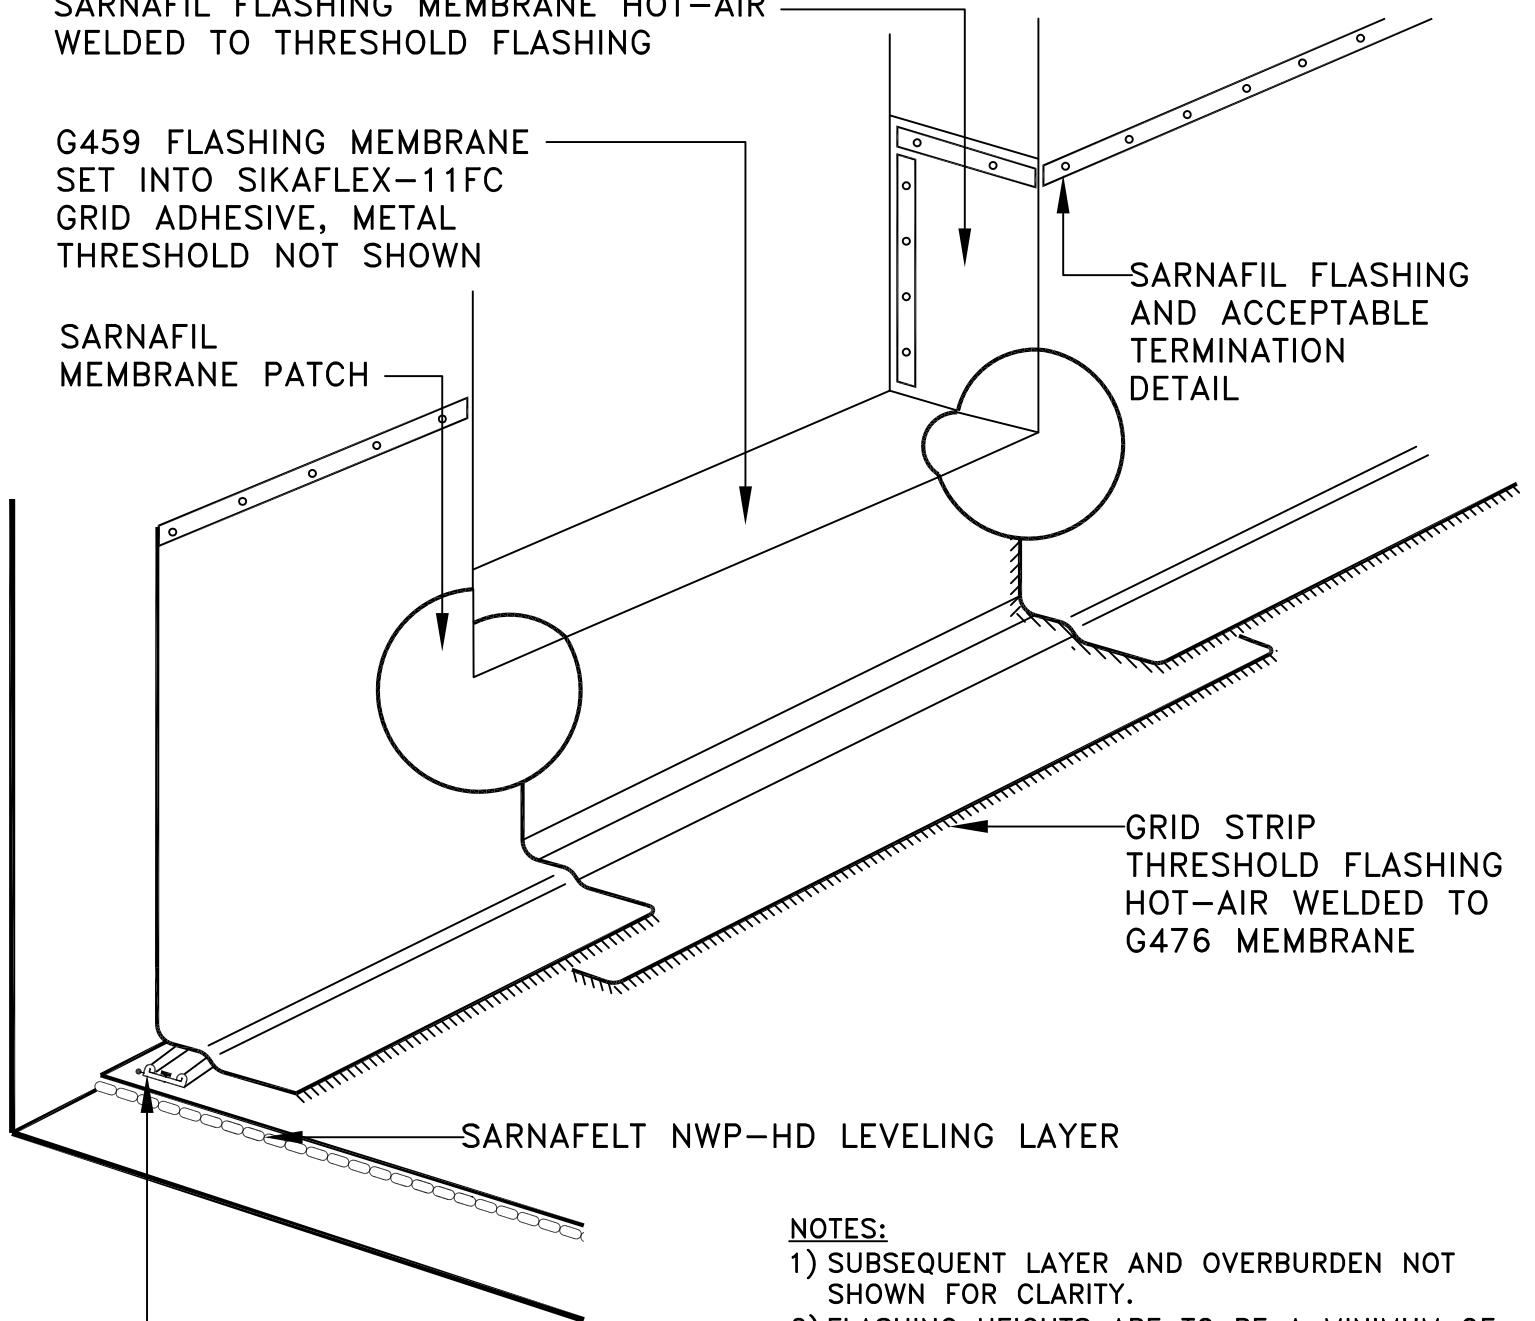

GRID STRIP
THRESHOLD FLASHING
HOT-AIR WELDED TO
G476 MEMBRANE

SARNAFELT NWP-HD LEVELING LAYER

SARNABAR-SS FASTENED 12
IN. O.C. AND SARNACORD

NOTES:

- 1) SUBSEQUENT LAYER AND OVERBURDEN NOT SHOWN FOR CLARITY.
- 2) FLASHING HEIGHTS ARE TO BE A MINIMUM OF EIGHT INCHES ABOVE THE OVERBURDEN.
- 3) THREE WAY OVERLAP PATCHES NOT SHOWN FOR CLARITY.
- 4) THE BACK OF THE G459 FLASHING MEMBRANE MUST BE PRIMED WITH SIKAFLEX PRIMER 449.

THRESHOLD (ISOMETRIC)

BUILDING TRUST

781-828-5400



usa.sarnafil.sika.com

JOB NAME:

XXX

XXX

SCALE: N.T.S.

DATE: 5/15

FILE NO.: PDLL-3.4A

DRW. NO.: XXX

AS A MEMBRANE MANUFACTURER, SIKA CORPORATION ("SIKA") REVIEWS DETAILS PREPARED BY THE CONSULTANT, ARCHITECT AND/OR ENGINEER FOR A PROJECT SOLELY FOR THE PURPOSE OF DETERMINING IF A SIKA WARRANTY MAY ISSUE FOR THE PROJECT. THIS REVIEW IS NOT TO BE CONSTRUED AS APPROVAL OF DETAILS BY SIKA AND IS NOT BEING CONDUCTED IN LIEU OF SOUND ENGINEERING AND ARCHITECTURAL PRACTICES AND JUDGMENT AND SHOULD NOT BE RELIED UPON FOR THAT PURPOSE. SIKA CORPORATION ASSUMES NO LIABILITY WITH RESPECT TO THE DESIGN OF THE ROOFING OR WATERPROOFING SYSTEM. THE ARCHITECT, CONSULTANT AND/OR ENGINEER OR DESIGN PROFESSIONAL FOR A PARTICULAR PROJECT BEARS THE SOLE RESPONSIBILITY FOR THE DESIGN OF THE ROOFING OR WATERPROOFING SYSTEM, FOR THE PREPARATION AND APPROVAL OF THE DETAILS AND SHOP DRAWINGS, AND FOR DETERMINING THEIR SUITABILITY FOR A PARTICULAR PROJECT OR APPLICATION. WHILE SIKA PROVIDES GENERAL INSTRUCTIONS FOR THE INSTALLATION OF ITS MEMBRANE AS WELL AS TRAINING FOR SIKA AUTHORIZED APPLICATORS, THE MEANS AND METHODS USED BY THE CONTRACTOR FOR SURFACE PREPARATION AS WELL AS THE MEANS AND METHODS EMPLOYED BY THE CONTRACTOR IN THE INSTALLATION OF THE SIKA MEMBRANE ARE THE RESPONSIBILITY OF THE CONTRACTOR. ALL SALE OF SIKA PRODUCTS AND SERVICES ARE SUBJECT TO SIKA' TERMS AND CONDITIONS OF SALE AVAILABLE AT USA,SARNAFIL,SIKA.COM.