


REFER TO TYPICAL ROOFING DETAILS  
FOR ACCEPTABLE TERMINATION

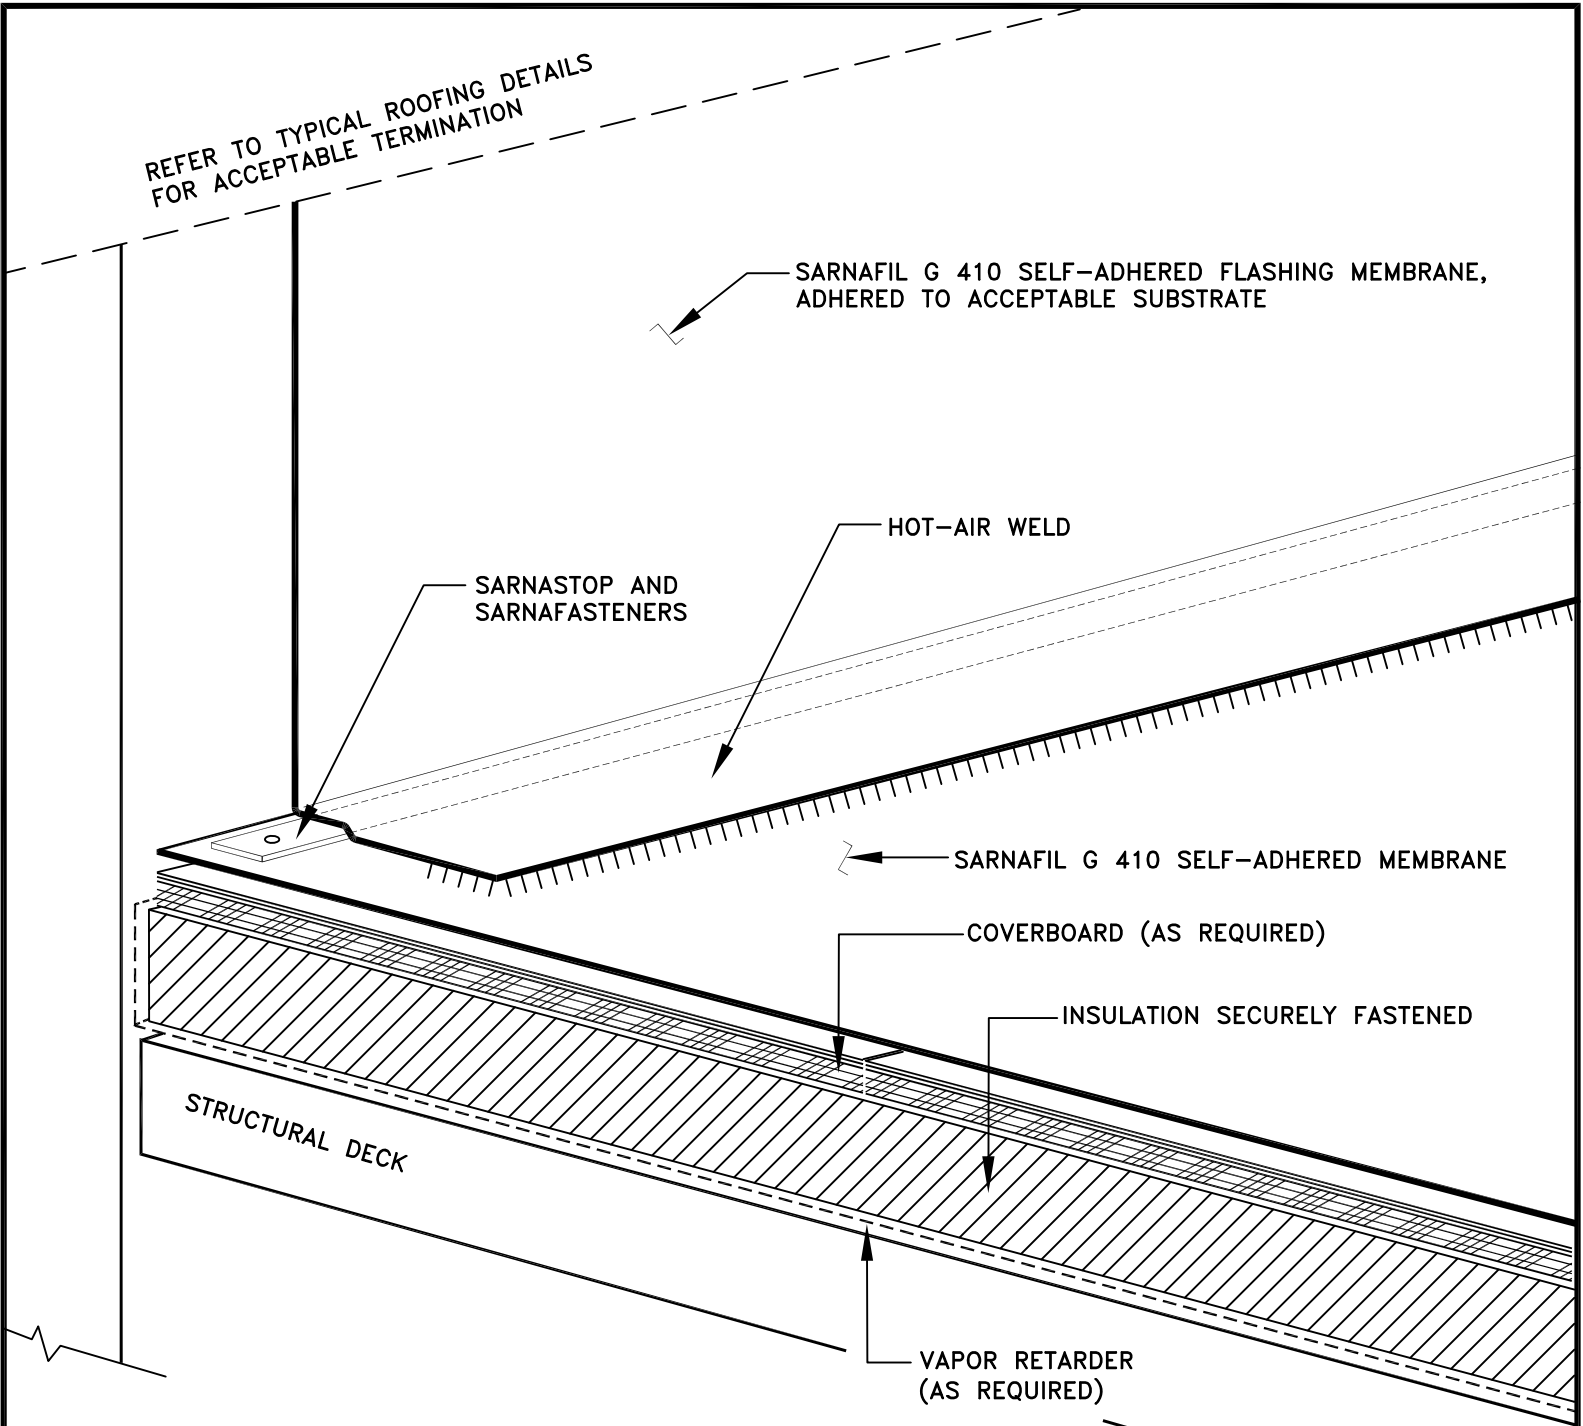

SARNAFIL G 410 SELF-ADHERED FLASHING MEMBRANE,  
ADHERED TO ACCEPTABLE SUBSTRATE

HOT-AIR WELD

SARNASTOP AND  
SARNAFASTENERS

SARNAFIL G 410 SELF-ADHERED MEMBRANE

COVERBOARD (AS REQUIRED)

INSULATION SECURELY FASTENED

STRUCTURAL DECK

VAPOR RETARDER  
(AS REQUIRED)

**NOTES:**

- 1) INSTALL SARNASTOP WITH A 1/4" GAP BETWEEN ADJOINING SECTIONS.
- 2) SARNASTOP MUST BE CUT AT INSIDE AND OUTSIDE CORNERS. DO NOT BEND AROUND CORNERS.
- 3) SARNASTOP MUST BE FASTENED WITHIN 1" MAX. OF EACH BAR END.
- 4) VAPOR RETARDER SHALL BE SEALED AT EDGES.
- 5) NO RESTRICTION ON WALL HEIGHT.

## SELF-ADHERED WALL FLASHING – HORIZONTAL INSTALLATION

**BUILDING TRUST**

781-828-5400



usa.sarnafil.sika.com

JOB NAME:

SCALE: N.T.S.

DATE: 4/18

FILE NO.: 3-6SAH

DRW. NO.: XXX

AS A MEMBRANE MANUFACTURER, SIKA CORPORATION ("SIKA") REVIEWS DETAILS PREPARED BY THE CONSULTANT, ARCHITECT AND/OR ENGINEER FOR A PROJECT SOLELY FOR THE PURPOSE OF DETERMINING IF A SIKA WARRANTY MAY ISSUE FOR THE PROJECT. THIS REVIEW IS NOT TO BE CONSTRUED AS APPROVAL OF DETAILS BY SIKA AND IS NOT BEING CONDUCTED IN LIEU OF SOUND ENGINEERING AND ARCHITECTURAL PRACTICES AND JUDGMENT AND SHOULD NOT BE RELIED UPON FOR THAT PURPOSE. SIKA CORPORATION ASSUMES NO LIABILITY WITH RESPECT TO THE DESIGN OF THE ROOFING OR WATERPROOFING SYSTEM, THE ARCHITECT, CONSULTANT AND/OR ENGINEER OR DESIGN PROFESSIONAL FOR A PARTICULAR PROJECT BEARS THE SOLE RESPONSIBILITY FOR THE DESIGN OF THE ROOFING OR WATERPROOFING SYSTEM, FOR THE PREPARATION AND APPROVAL OF THE DETAILS AND SHOP DRAWINGS, AND FOR DETERMINING THEIR SUITABILITY FOR A PARTICULAR PROJECT OR APPLICATION. WHILE SIKA PROVIDES GENERAL INSTRUCTIONS FOR THE INSTALLATION OF ITS MEMBRANE AS WELL AS TRAINING FOR SIKA AUTHORIZED APPLICATORS, THE MEANS AND METHODS USED BY THE CONTRACTOR FOR SURFACE PREPARATION AS WELL AS THE MEANS AND METHODS EMPLOYED BY THE CONTRACTOR IN THE INSTALLATION OF THE SIKA MEMBRANE ARE THE RESPONSIBILITY OF THE CONTRACTOR. ALL SALE OF SIKA PRODUCTS AND SERVICES ARE SUBJECT TO SIKA'S TERMS AND CONDITIONS OF SALE AVAILABLE AT USA.SARNAFIL.SIKA.COM.